


Proposed External Floor Plan

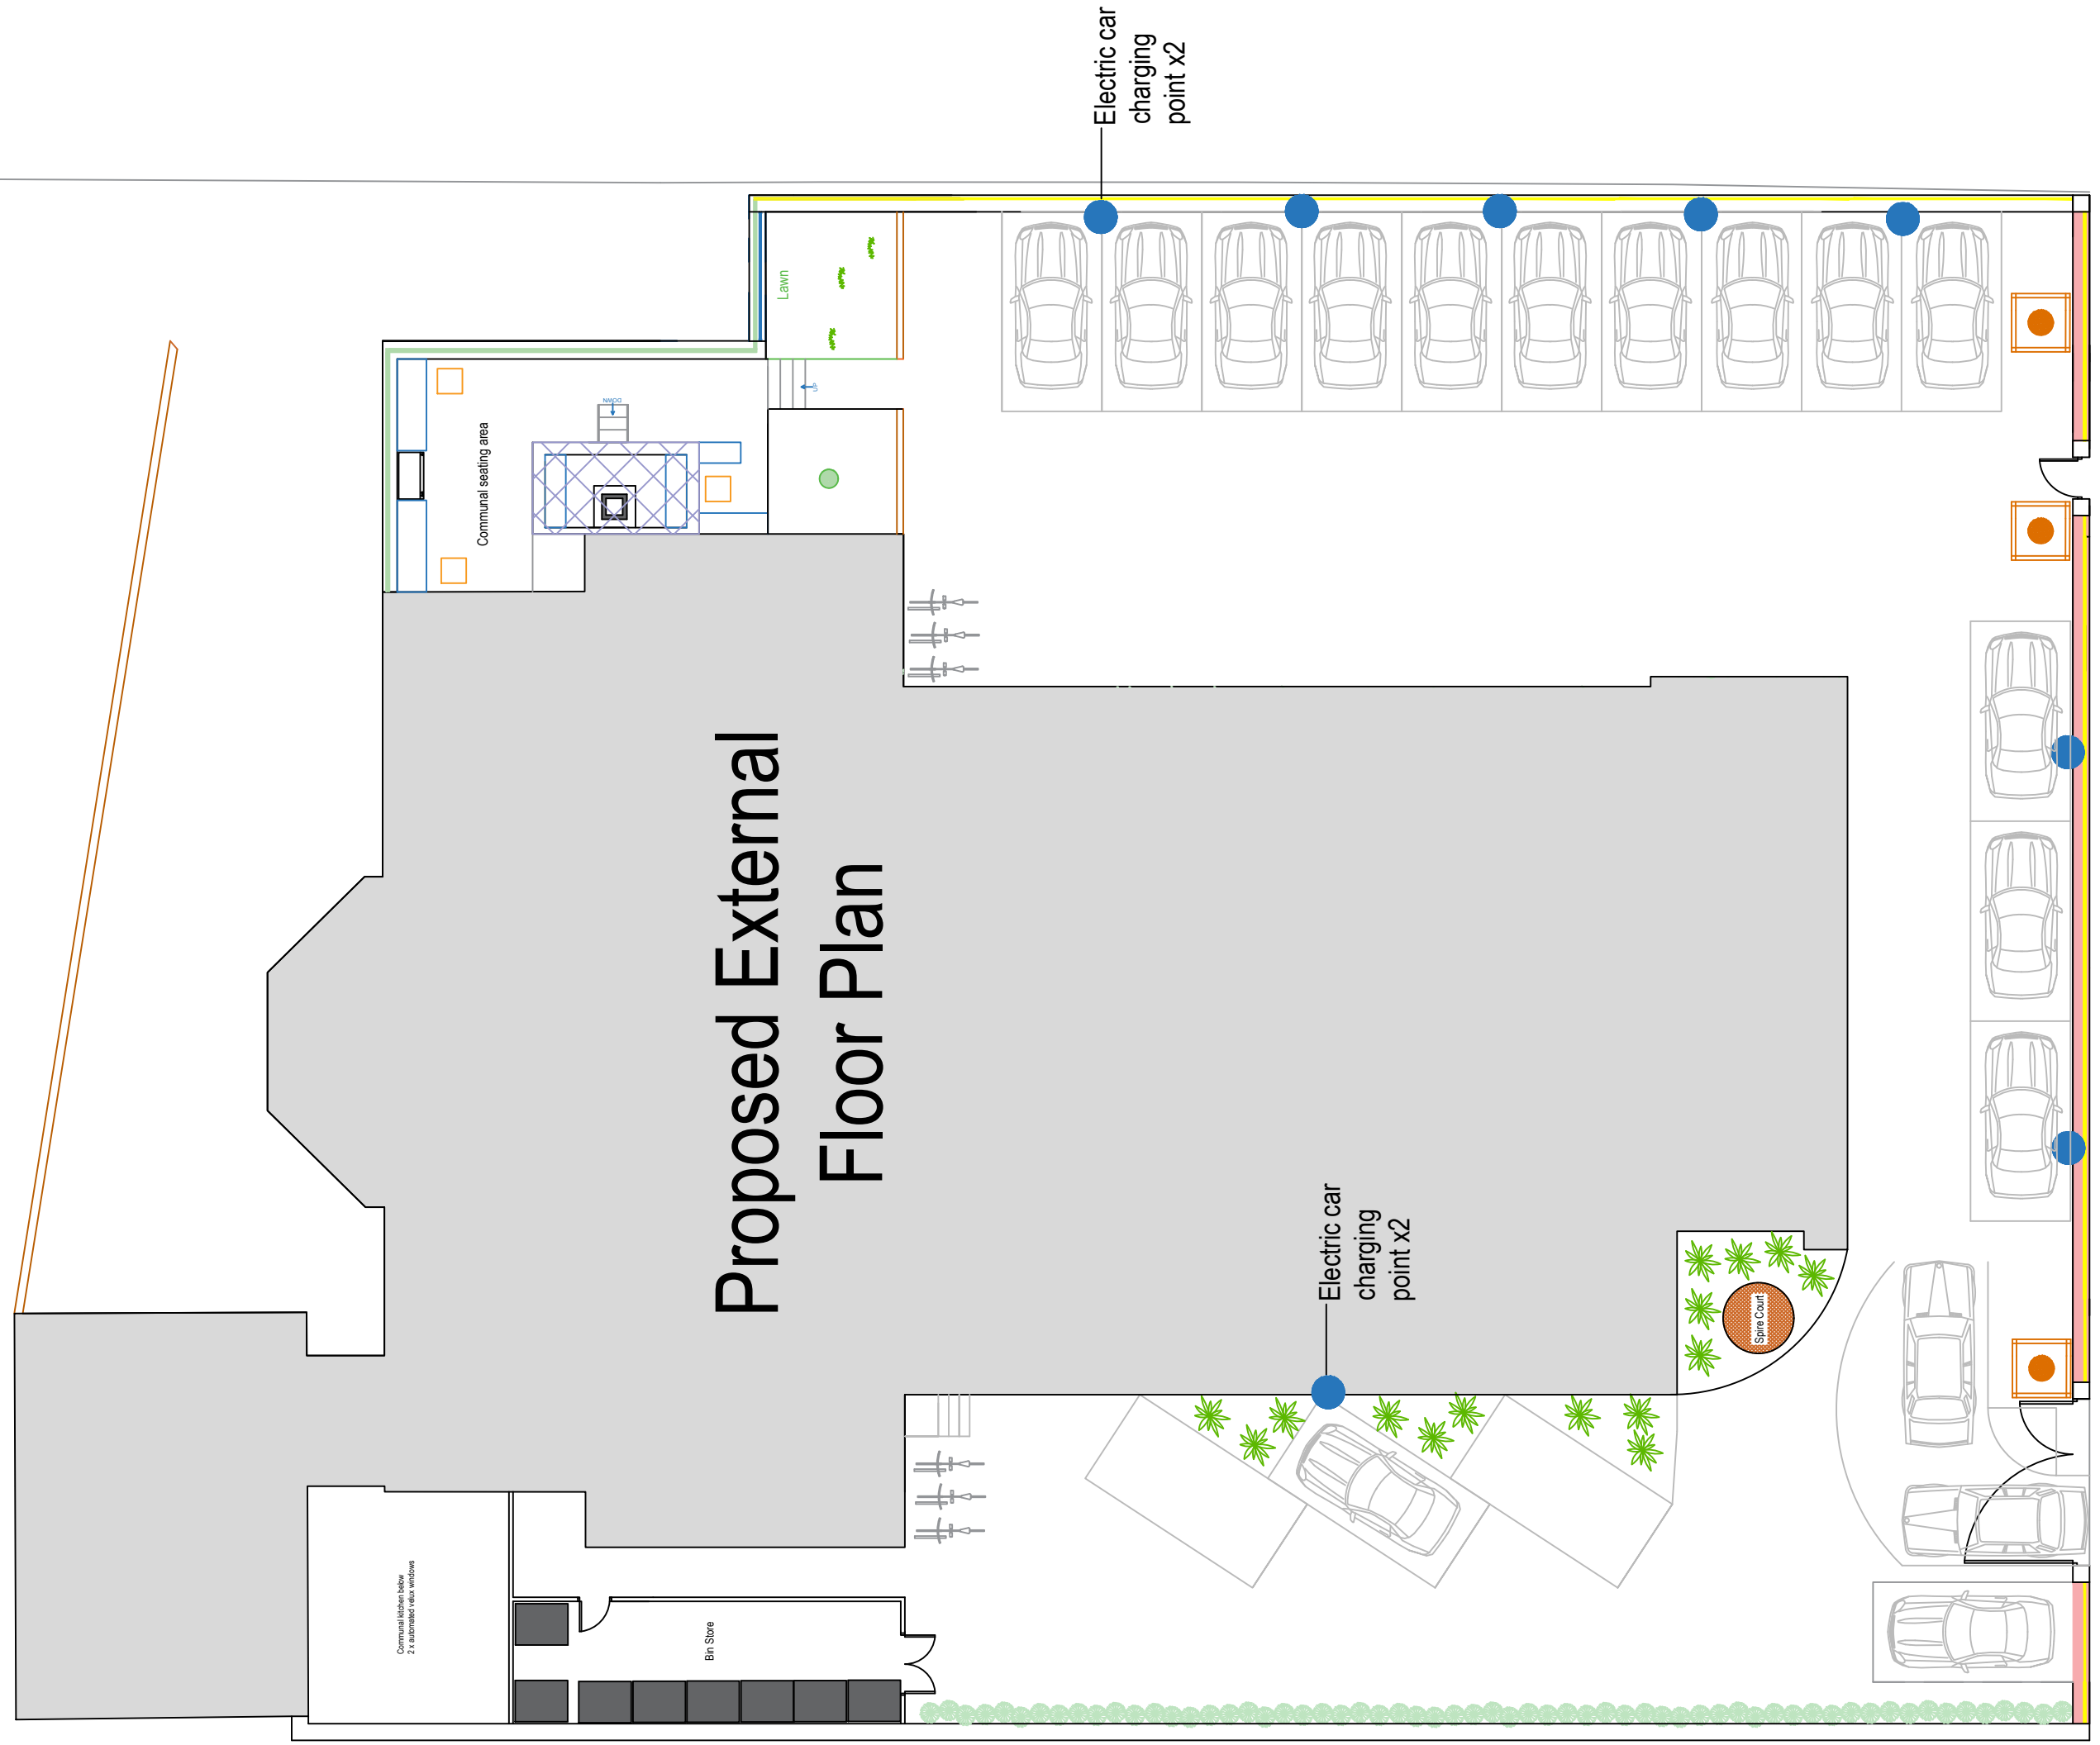

Electric car charging point x2

Electric car charging point x2

Communal seating area

Lawn

Spire Court

Communal kitchen below 2 x automatic fire windows

Bin Store